

# SATYAM ENCLAVE, SECTOR-9 RAMGANGA NAGAR YOJNA, BAREILLY.



## BAREILLY DEVELOPMENT AUTHORITY, BAREILLY


### REVISED/SANSHODHIT PART LAYOUT PLAN OF SECTOR-9 (SATYAM ENCLAVE) RAMGANGA NAGAR YOJNA, BAREILLY.

#### AREA STATEMENT:

TOTAL AREA OF LAND	89551.60 Sqm.
AREA UNDER RESIDENTIAL PLOTS	25187.09 Sqm.
AREA UNDER COMMERCIAL PLOTS	1717.25 Sqm.
AREA UNDER ROAD	31455.46 Sqm.
AREA UNDER PARK	9163.07 Sqm.
AREA OF PRIMARY SCHOOL	1340.00 Sqm.
AREA FOR FUTURE	3634.91 Sqm.

#### PROPERTY DETAILS:

TYPE	AREA (SQMT.)	PLOT SIZE	NOS.
A	162.00	9.00 Mt.x18.00 Mt.	75 Nos
B	150.00	10.00 Mt.x15.00 Mt.	24 Nos
C	112.50	7.50 Mt.x15.00 Mt.	60 Nos
COMM	150.00	10.00 Mt.x15.00 Mt.	11 Nos
MO6-A	72.50	6.10 Mt.x11.89 Mt.	28 Nos
MO6-B	72.50	6.10 Mt.x11.89 Mt.	22 Nos
MO6-C	72.50	6.10 Mt.x11.89 Mt.	28 Nos
MO6-D	72.50	6.10 Mt.x11.89 Mt.	22 Nos
MO6-E	72.50	6.10 Mt.x11.89 Mt.	26 Nos
MO6-F	72.50	6.10 Mt.x11.89 Mt.	22 Nos
MO6-G	72.50	6.10 Mt.x11.89 Mt.	20 Nos
MO6-H	72.50	6.10 Mt.x11.89 Mt.	22 Nos
MO6-I	72.50	6.10 Mt.x11.89 Mt.	30 Nos
MO6-J	72.50	6.10 Mt.x11.89 Mt.	22 Nos
MO6-K	72.50	6.10 Mt.x11.89 Mt.	22 Nos
MO6-L	72.50	6.10 Mt.x11.89 Mt.	22 Nos

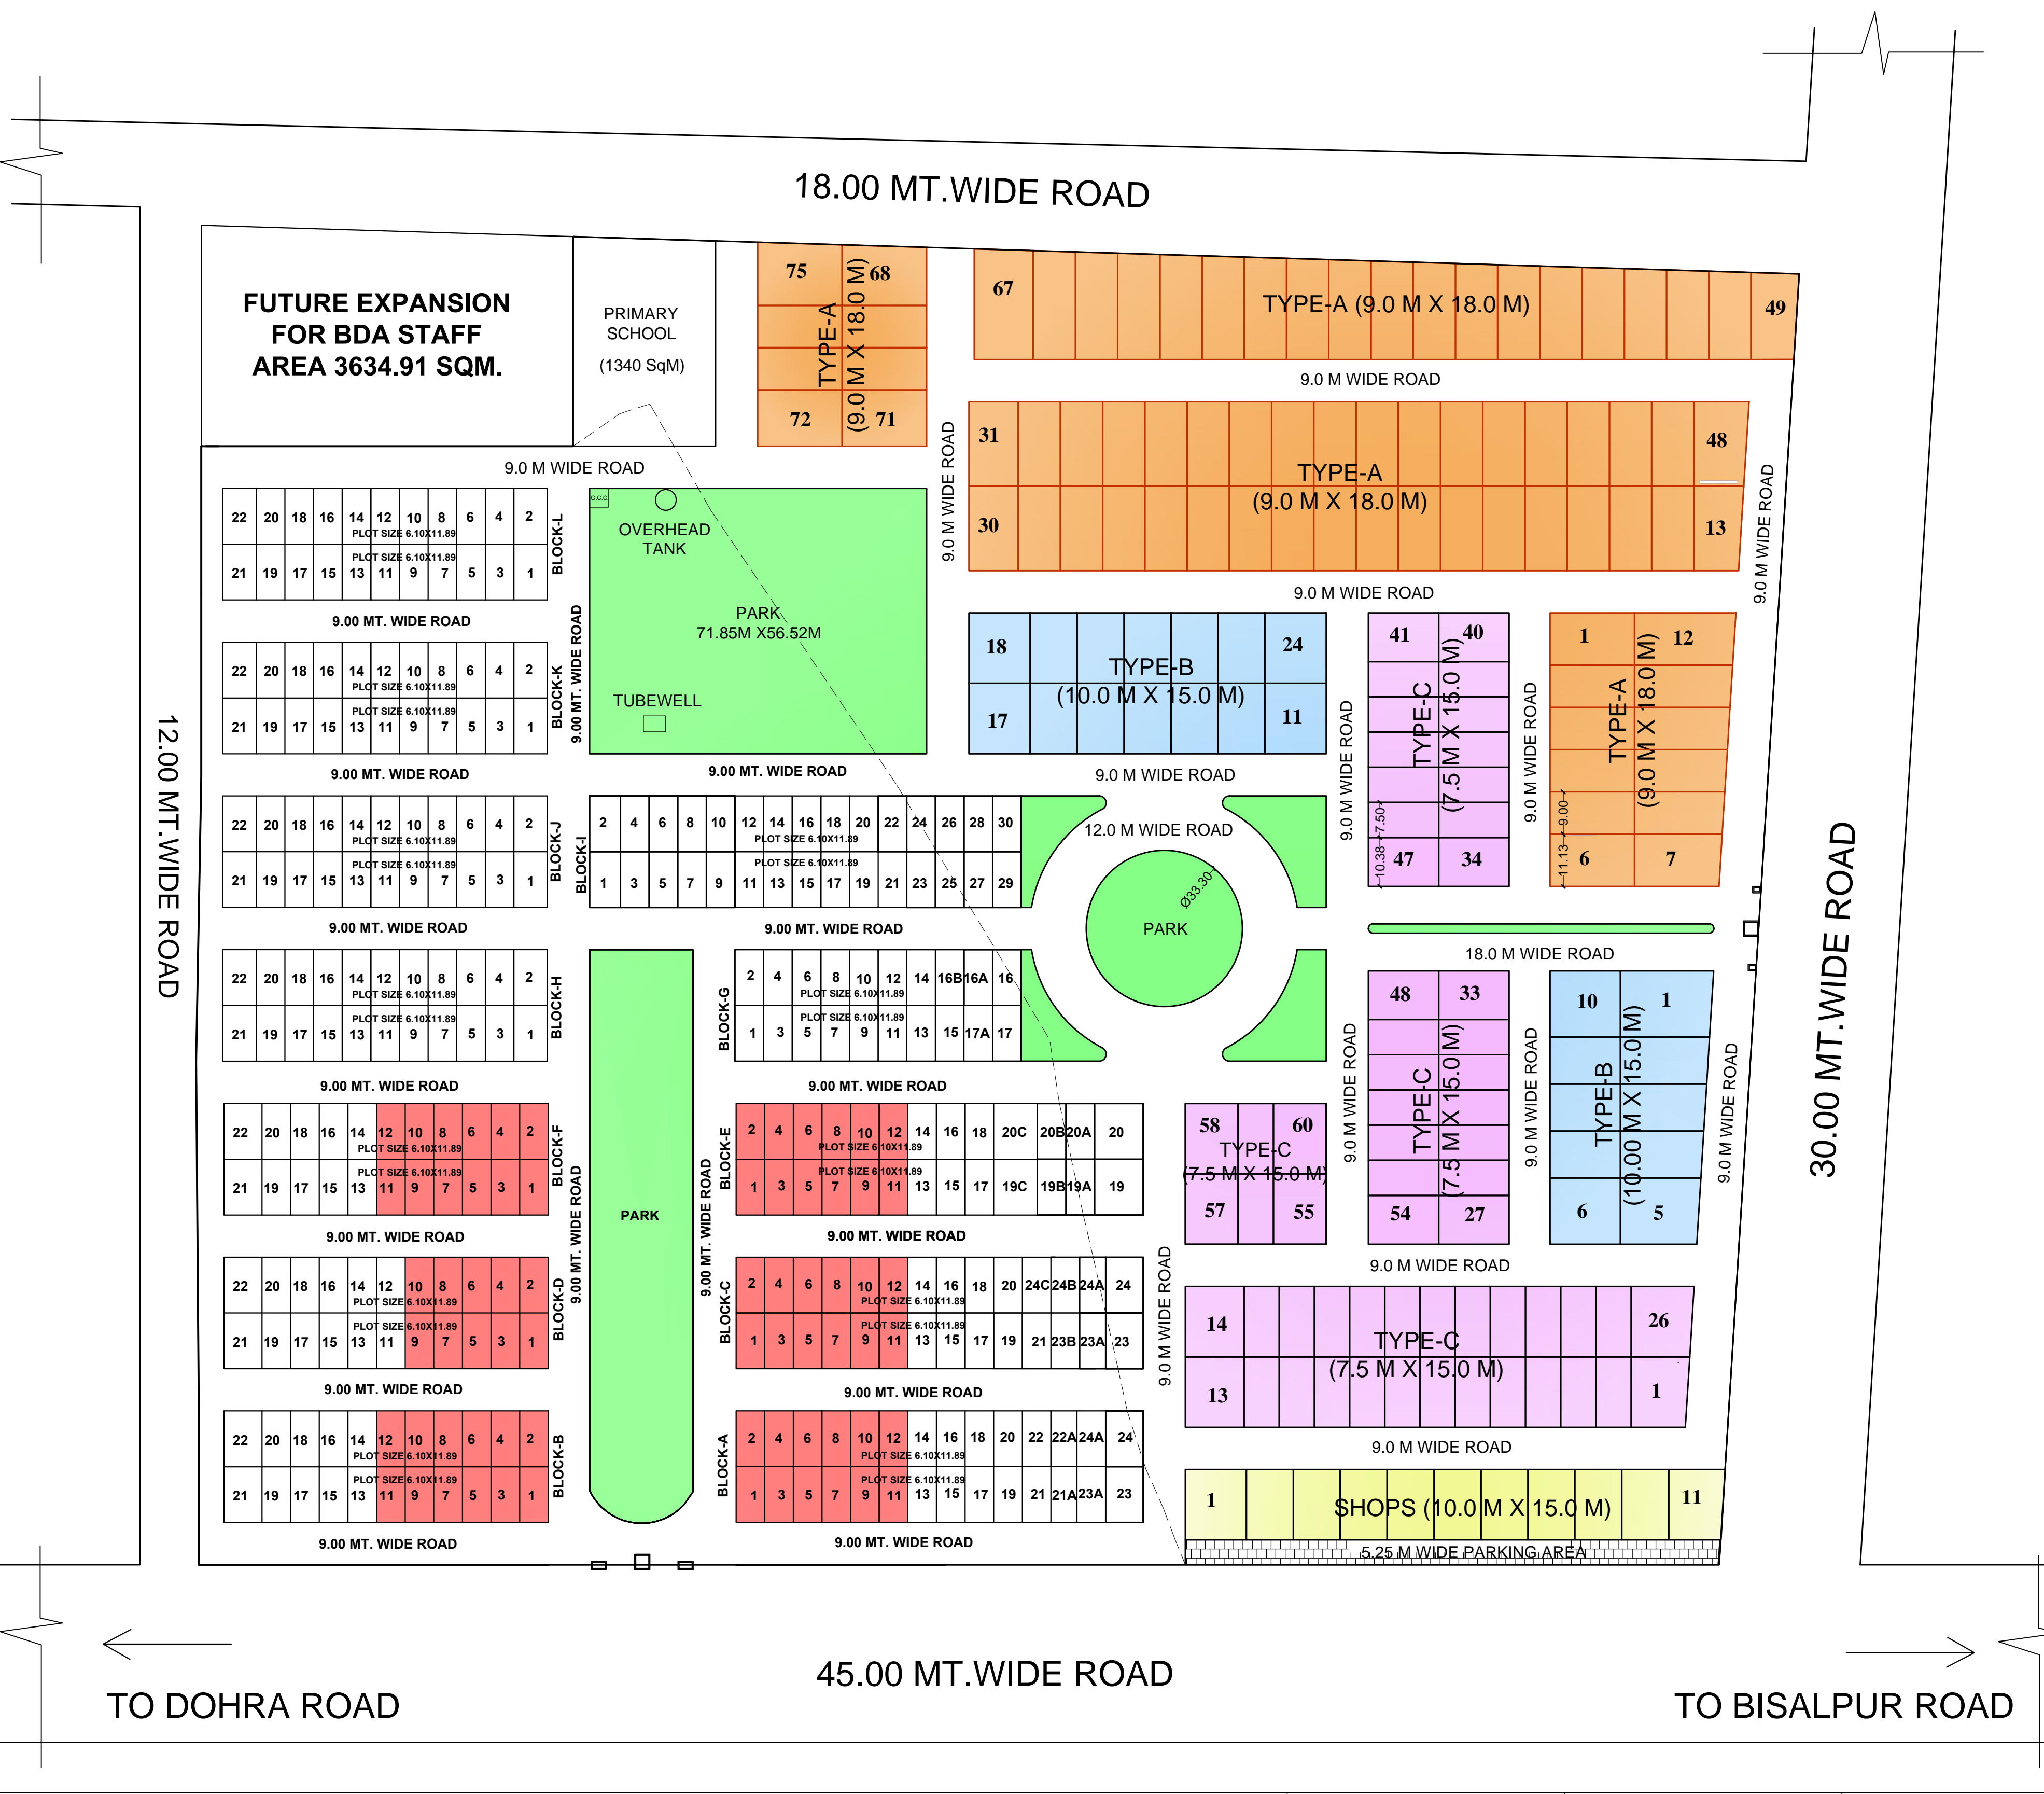

TO DOHRA ROAD


45.00 MT.WIDE ROAD

TO BISALPUR ROAD

DATE OF SANCTION

SCALE- 1:1000

NORTH

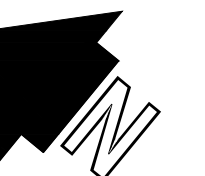

DATE OF VALIDITY

D/M

J.E.(PLA)

J.E.(CONS.)

A.E.

S.E./C.T.P.

SECY

V.C.