

SHIVAM ENCLAVE, SECTOR-9 RAMGANGA NAGAR YOJNA, BAREILLY.



BAREILLY DEVELOPMENT AUTHORITY REVISED/SANSHODHIT PART LAYOUT PLAN OF SECTOR-9 (SHIVAM ENCLAVE) RAMGANGA NAGAR YOJNA, BAREILLY.

AREA STATEMENT:

AREA OF SCHEME	73521.44 Sqm.
AREA UNDER RESIDENTIAL PLOTS	50227.83 Sqm.
AREA UNDER ROAD	12176.09 Sqm.
AREA UNDER PARK	11117.52 Sqm.

PROPERTY DETAILS:


TYPE	AREA (SQMT.)	PLOT SIZE	NOS.	LEGENDS
A1	450.00	15.00 Mt.x30.00 Mt.	48 Nos	PRE SANCTIONED PLOT
A1	450.00	15.00 Mt.x30.00 Mt.	31 Nos	PROPOSED PLOT
B1	288.00	12.00 Mt.x24.00 Mt.	40 Nos	PROPOSED PLOT
C1	162.00	9.00 Mt.x18.00 Mt.	12 Nos	PROPOSED PLOT

■ PRE SANCTIONED PLOTS
■ PROPOSED PLOTS
■ PROPOSED PLOTS
■ PROPOSED PLOTS
 NOTE :- SET BACKS AS PER BUILDING BY-LAWS

DATE OF SANCTION	SCALE 1:1000	NORTH
DATE OF VALIDITY		

D/M	J.E.(PLA)	J.E.(CONS.)	A.E.
-----	-----------	-------------	------

S.E./C.T.P.	SECY	V.C.	
-------------	------	------	--

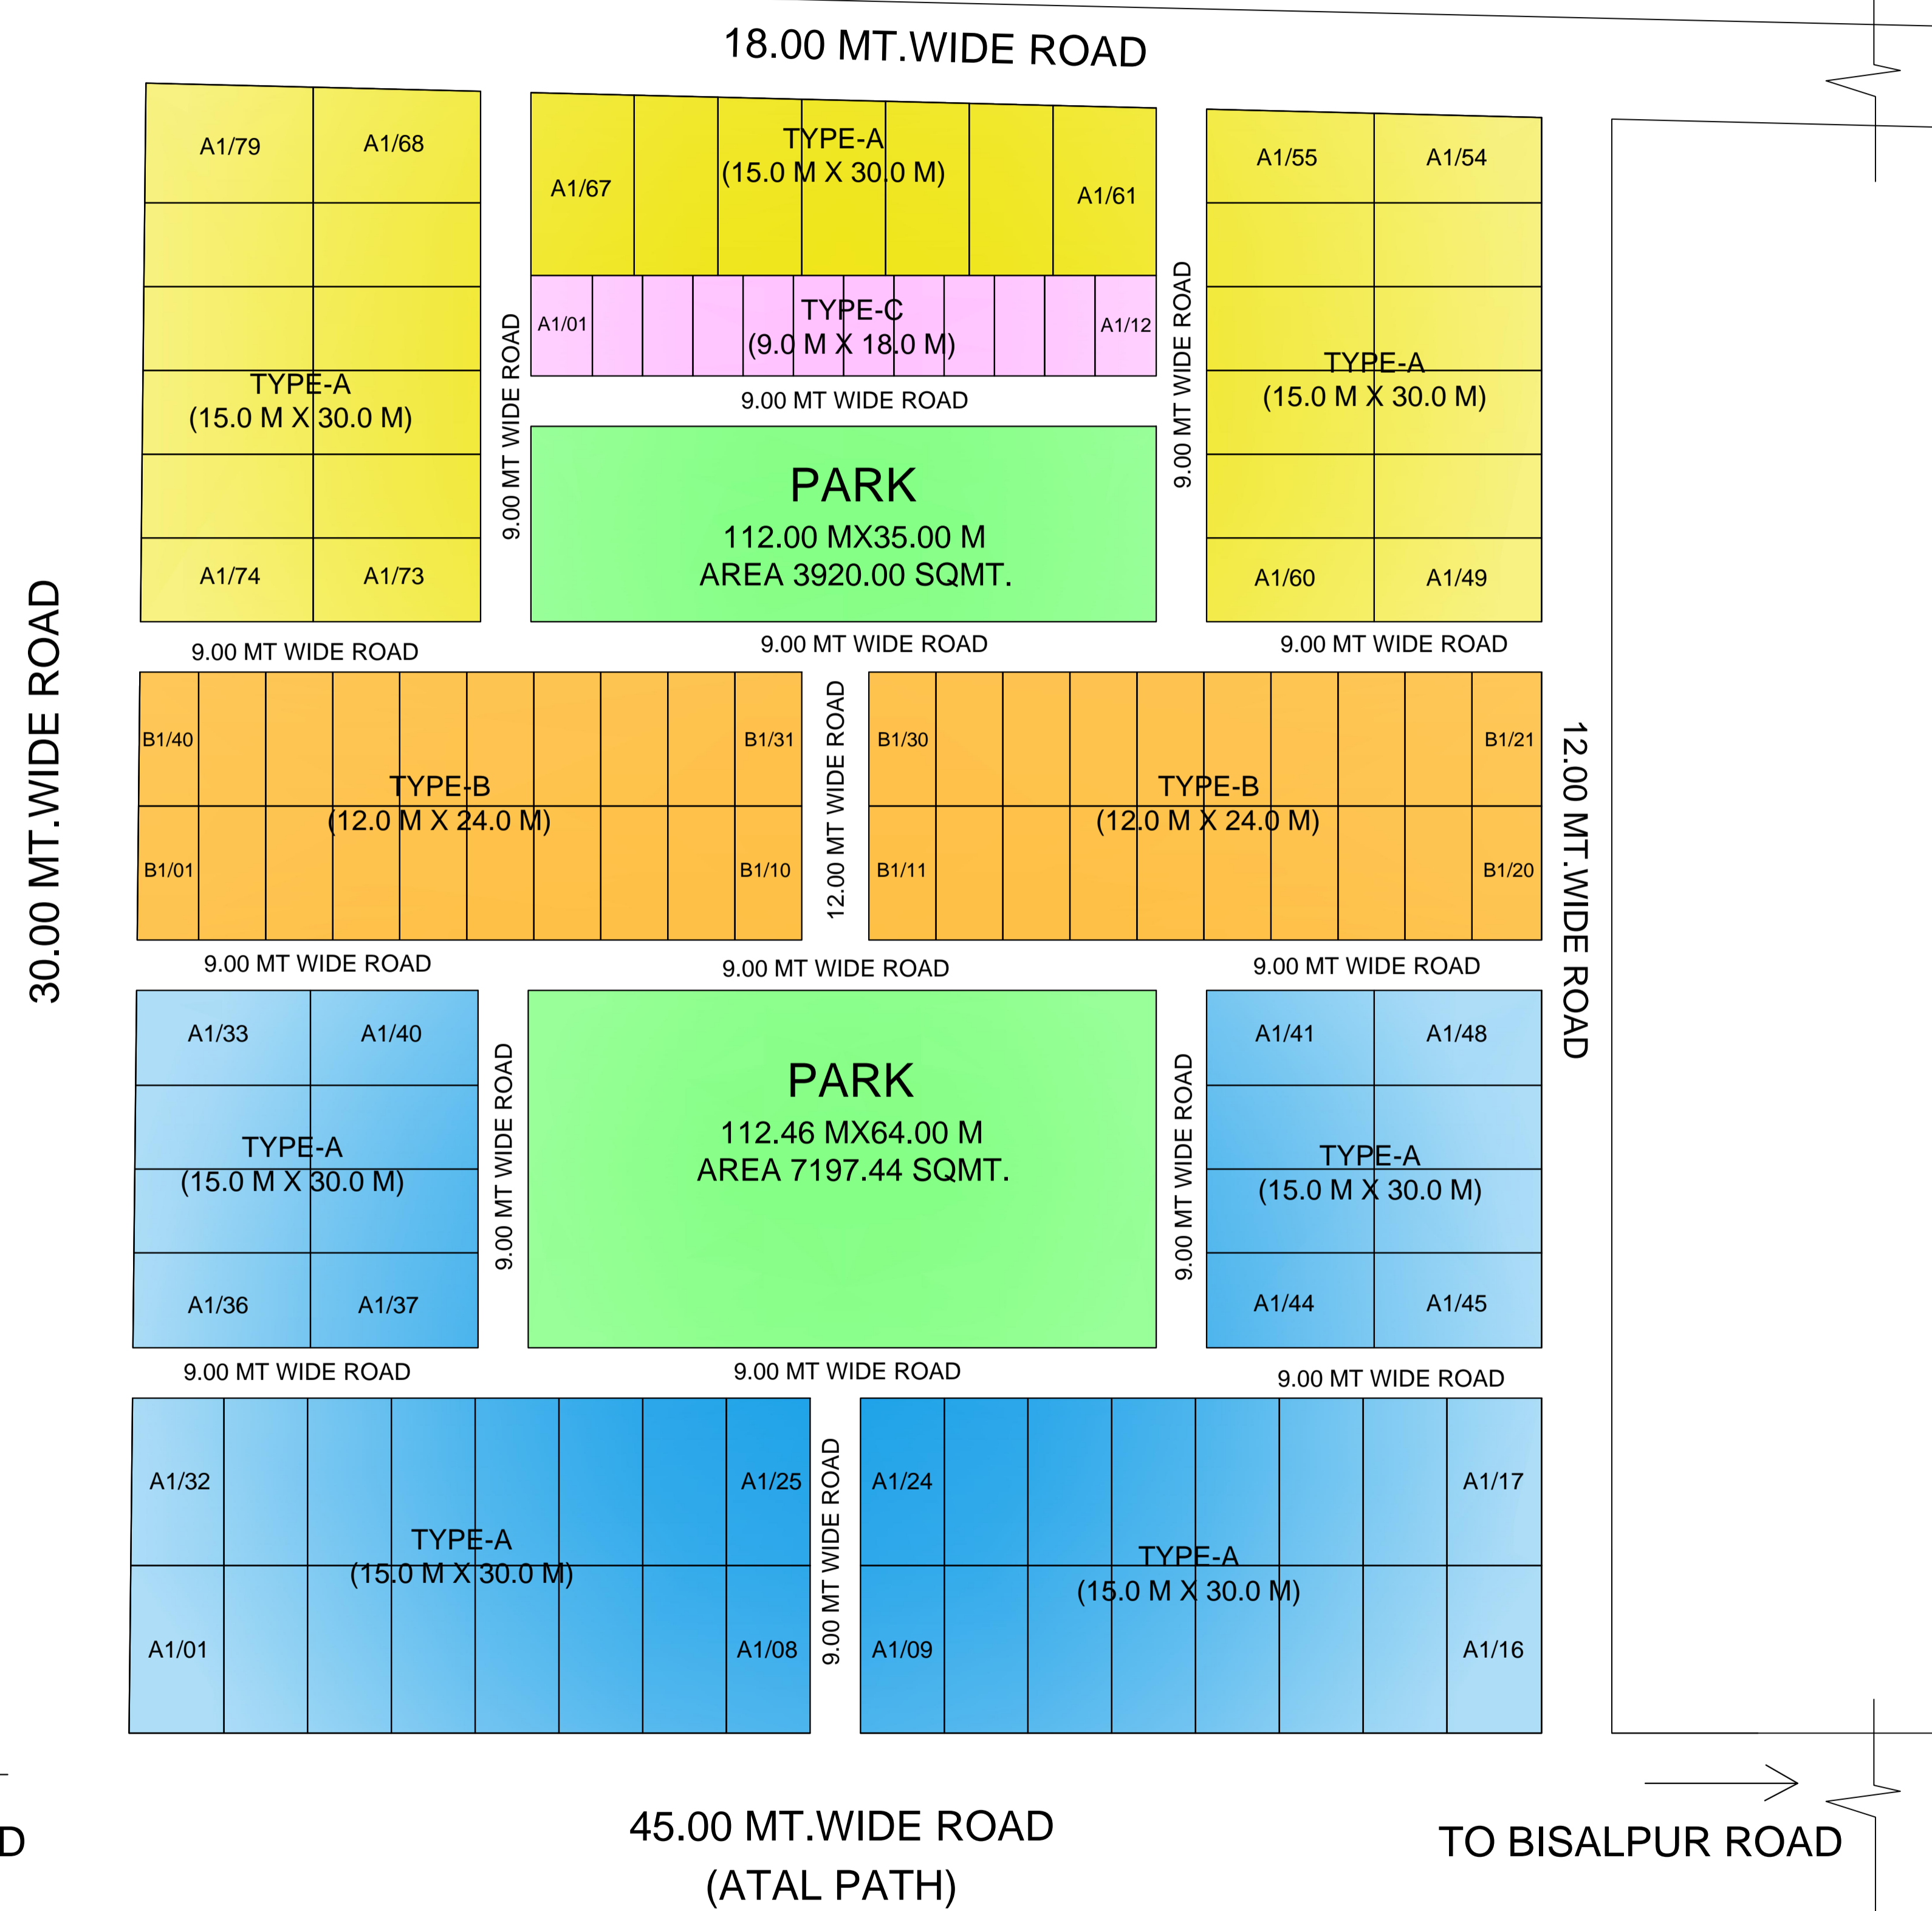

← TO DOHRA ROAD

→ TO BISALPUR ROAD